


car park - Mt Barker Central

Proposed retail development
Mount Barker SA

AMENDMENTS			
ISSUE	REMARKS	DATE	INT.
A	planning application issue	12/2006	KKTA
B	Revision - planning application re-issue	02/2007	KKTA

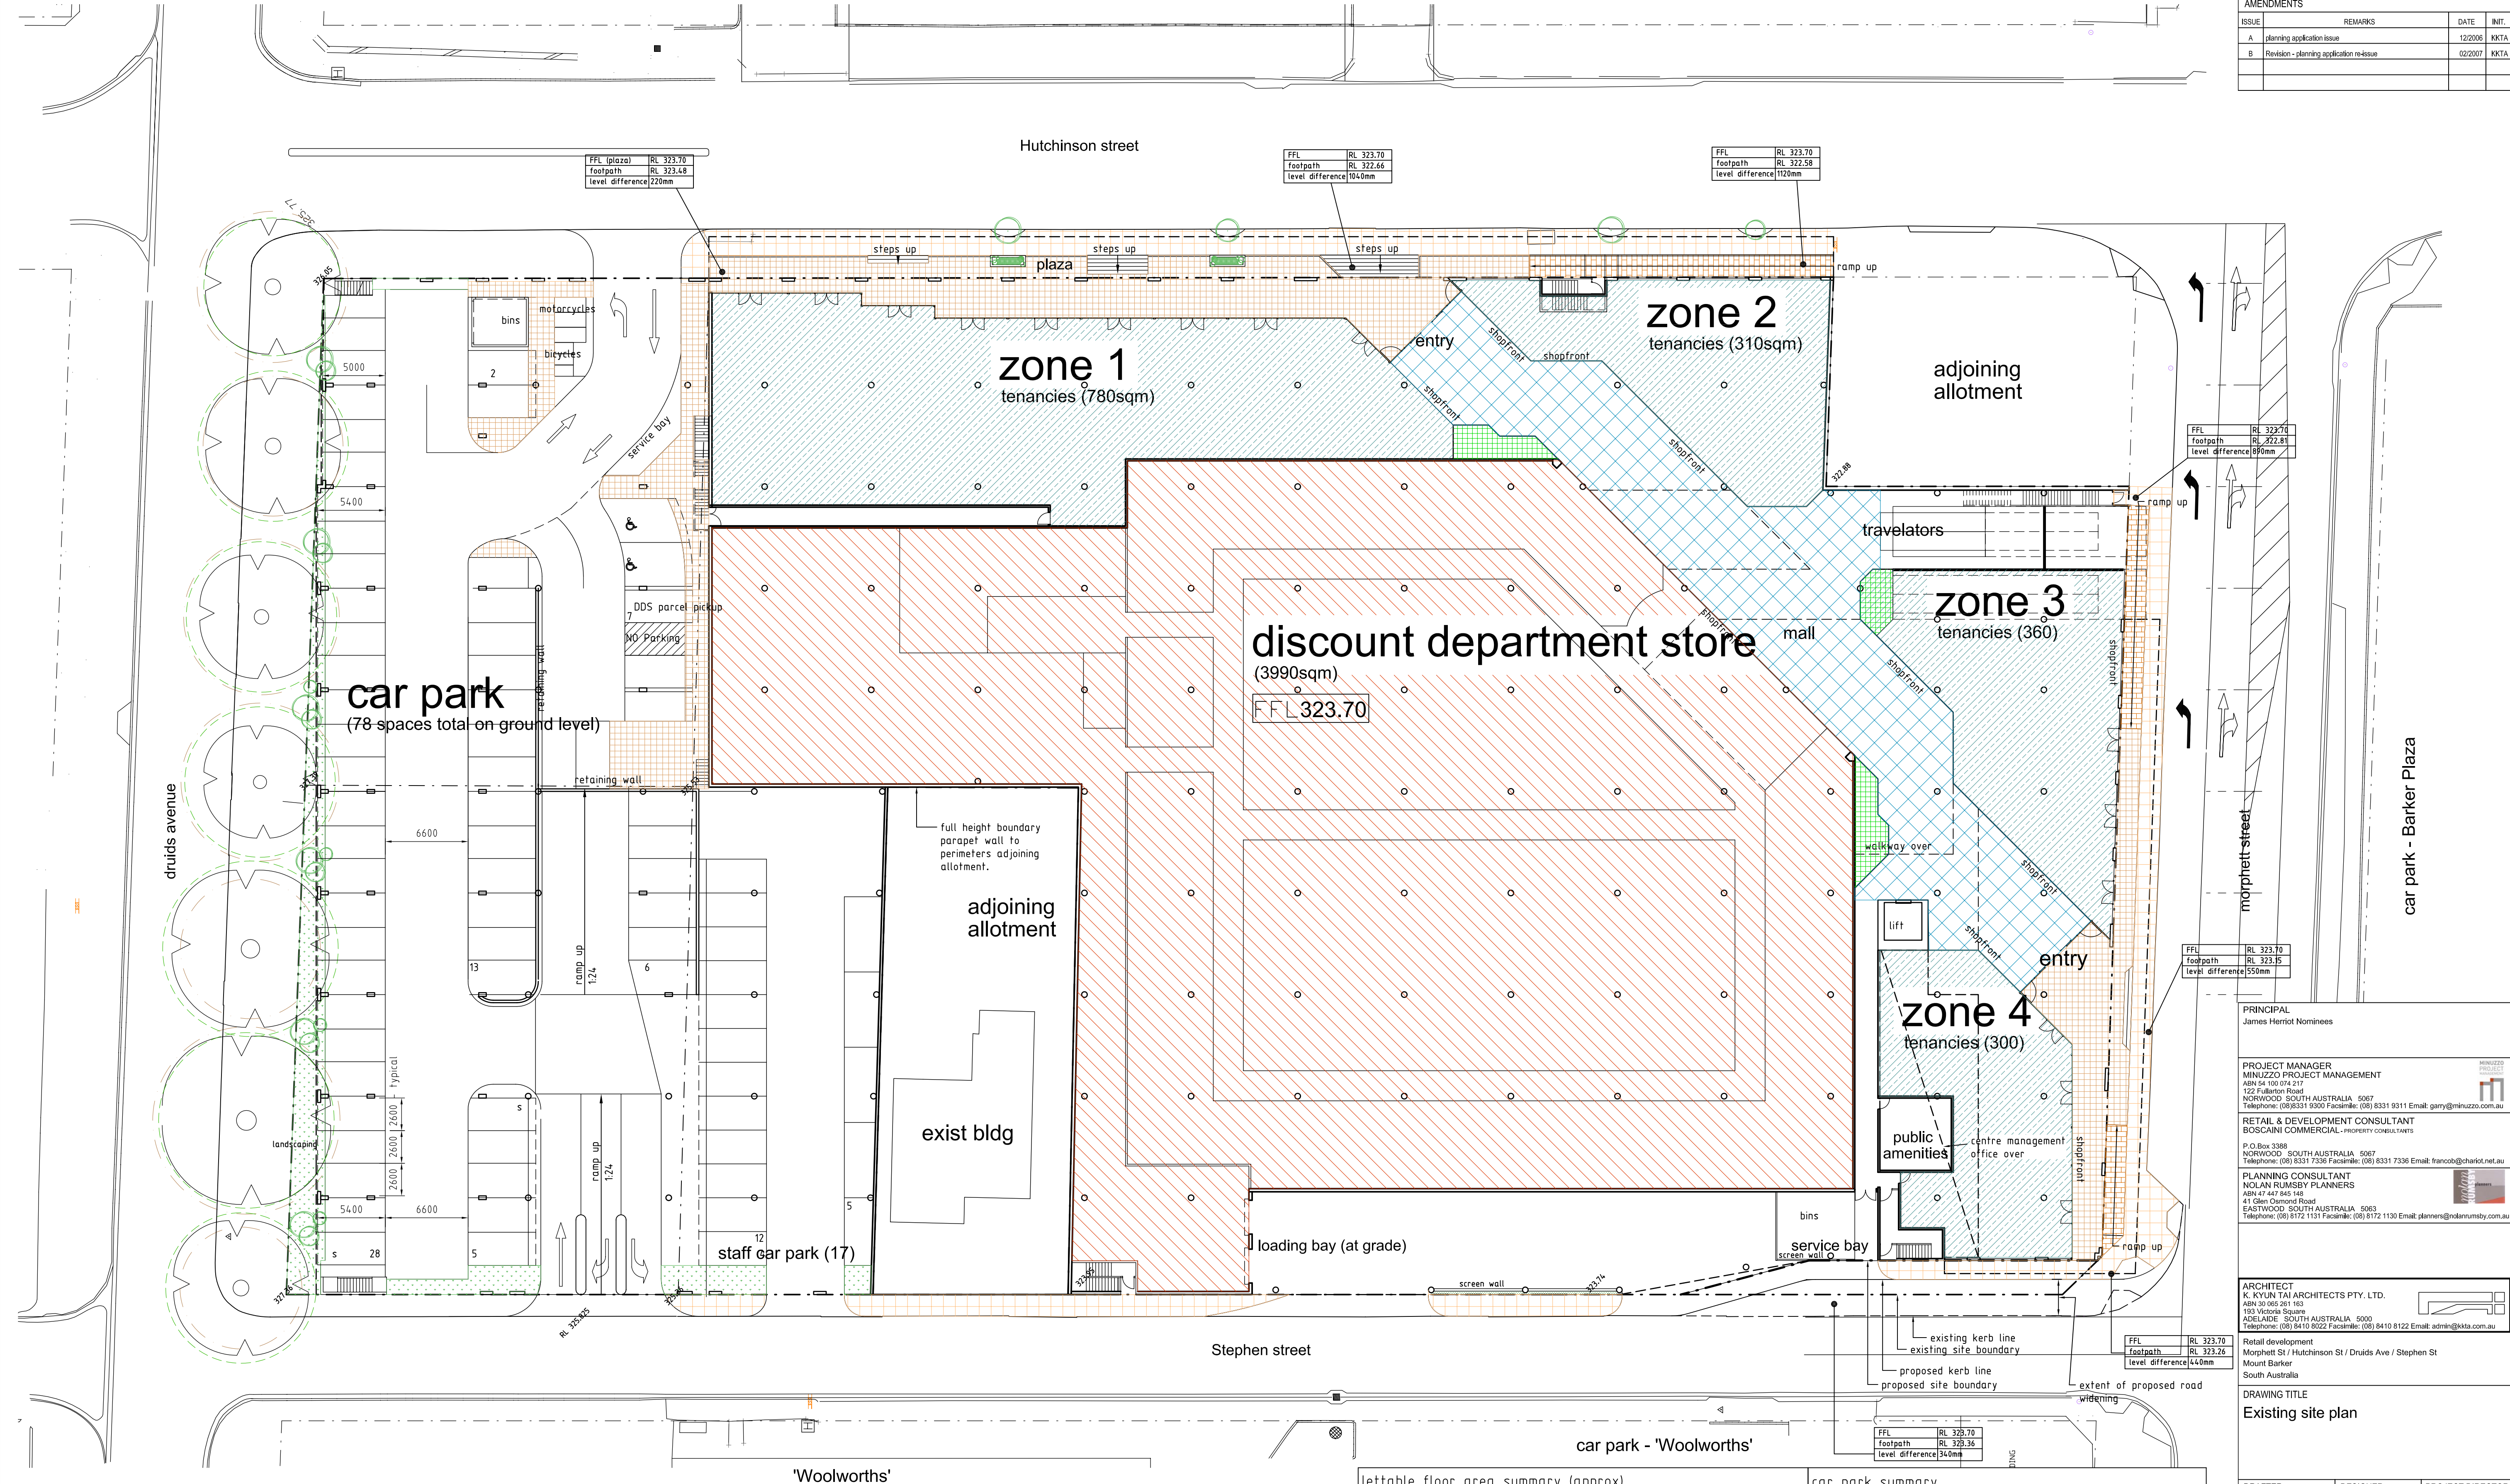

Plan - ground floor
SCALE 1:250(A1)

total site area = 10695sqm approximate



0 1 2 3 5 10METRES

lettable floor area summary (approx).		car park summary	
Discount Department Store	3990sqm	car park level	car park spaces
specialty tenancies - ground floor	1750sqm	ground	78
specialty tenancies - first floor	1000sqm	roof	290
proposed total tenancy area	6740sqm	Total	368
management office	165sqm		

PRINCIPAL
James Herriot Nominees

PROJECT MANAGER
MINUZZO PROJECT MANAGEMENT
ABN 34 100 074 217
122 Fullarton Road
NORWOOD SOUTH AUSTRALIA 5007
Telephone: (08)8331 9300 Facsimile: (08) 8331 9311 Email: gerry@minuzzo.com.au

RETAIL & DEVELOPMENT CONSULTANT
BOSCAINI COMMERCIAL - PROPERTY CONSULTANTS
P.O.Box 5388
NORWOOD SOUTH AUSTRALIA 5007
Telephone: (08) 8331 7336 Facsimile: (08) 8331 7336 Email: franco@chariot.net.au

PLANNING CONSULTANT
NOLAN RUMSBY PLANNERS
ABN 47 447 845 148
41 Glen Osmond Road
EASTWOOD SOUTH AUSTRALIA 5063
Telephone: (08) 8172 1131 Facsimile: (08) 8172 1130 Email: planners@nolanrumsby.com.au

ARCHITECT
K KYUN TAI ARCHITECTS PTY. LTD.
ABN 30 065 261 163
163 Victoria Square
ADELAIDE SOUTH AUSTRALIA 5000
Telephone: (08) 8410 8022 Facsimile: (08) 8410 8122 Email: admin@kkyun.com.au

Retail development
Morphett St / Hutchinson St / Druids Ave / Stephen St
Mount Barker
South Australia

DRAWING TITLE
Existing site plan

DRAFTER KKTA	DESIGNER KKTA	PROJECT DIRECTOR
DATE 12/2006	SCALE 1:250	CAD FILE NO.

DRAWING NUMBER
9274/DA01

ISSUE
B

DO NOT SCALE
NOT FOR CONSTRUCTION
IT IS NOT RECOMMENDED TO SCALE FROM THIS DRAWING.

Contractor must verify all dimensions on site before commencing any work or preparing shop drawings.
Any errors in the work shown on this drawing must be cleared and approved before proceeding.
© Copyright 2006 K. KYUN TAI ARCHITECTS PTY. LTD.
This drawing may not be reproduced or stored in a retrieval system without the prior written consent of K. Kyun Tai Architects.